




# SECTION 7

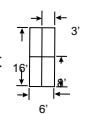

- NOTE
- 1) GRAVES ARE 3' x 8'
  - 2) LOTS 16' x 6' LOTS (UNLESS OTHERWISE NOTED ON THE PLAN)
  - 3) ALL PATHS ARE 2' WIDE

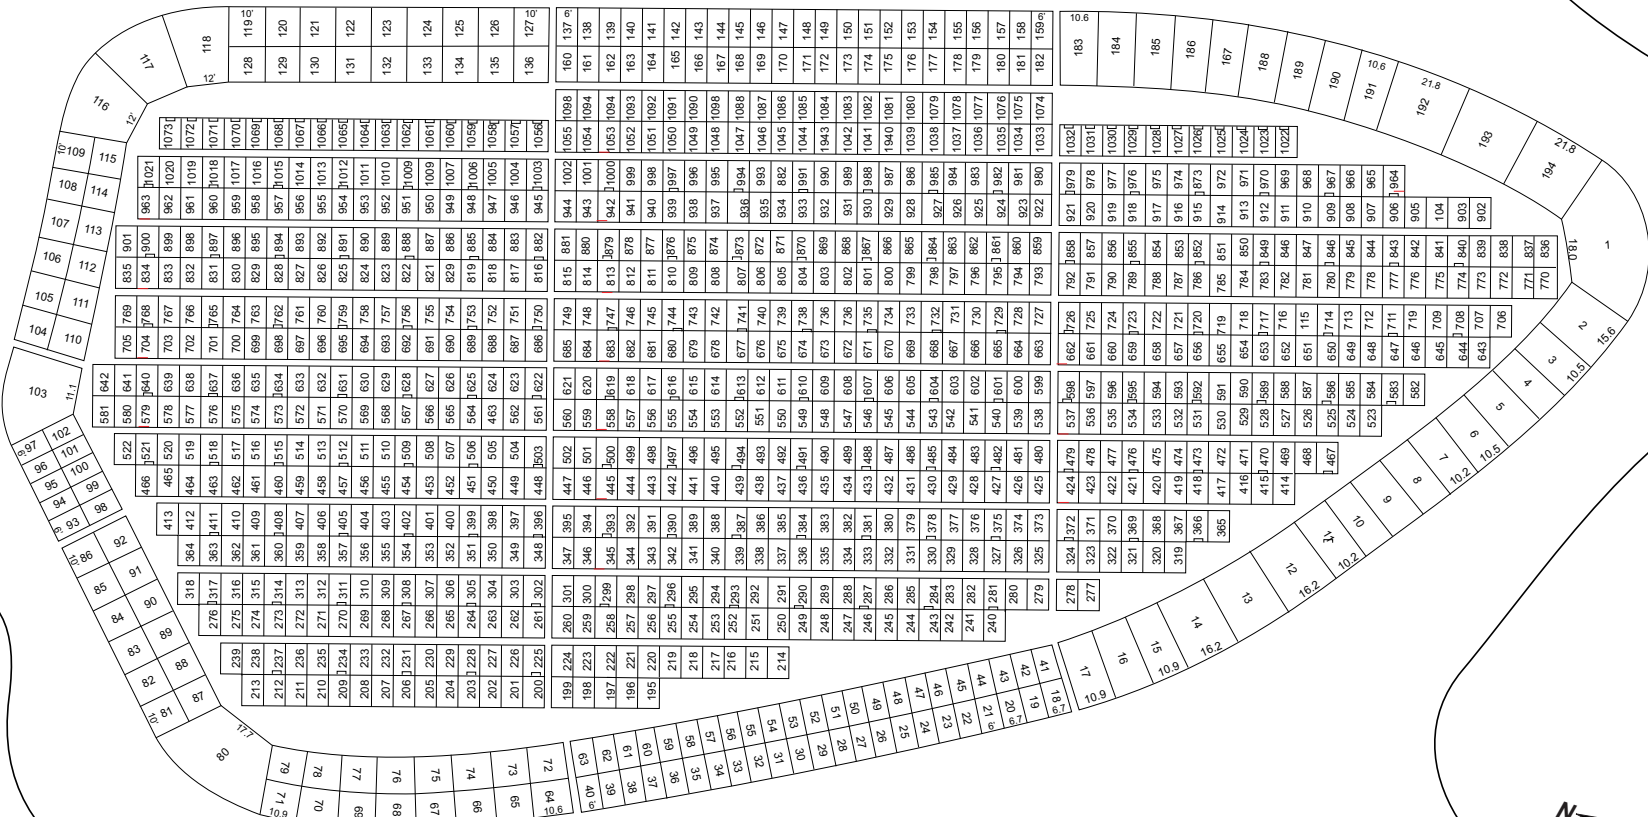

Disclaimer: The information shown on this map is based on documents and information supplied by the client. Accuracy of images is not suitable for engineering purposes. topoGraphic assumes no responsibility for it's content.

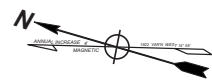

SAINT MARY CEMETERY  
 SECTION 7 Reviewed August 2010 J.F. Burns  
 NOTE: The scale, grave location and requirements shown are for general reference use only. This is not a site surveyed document.  
 Scale: 1" = 16'  
 Sheet 3 of 11  
 Copyright © 2006 by topoGraphic.com